


EXHIBIT A CHESTER ROAD WIDENING, PHASE II



CHESTER ROAD WIDENING IMPROVEMENTS (AMERICAN WAY WEST TO AMERICAN WAY EAST)

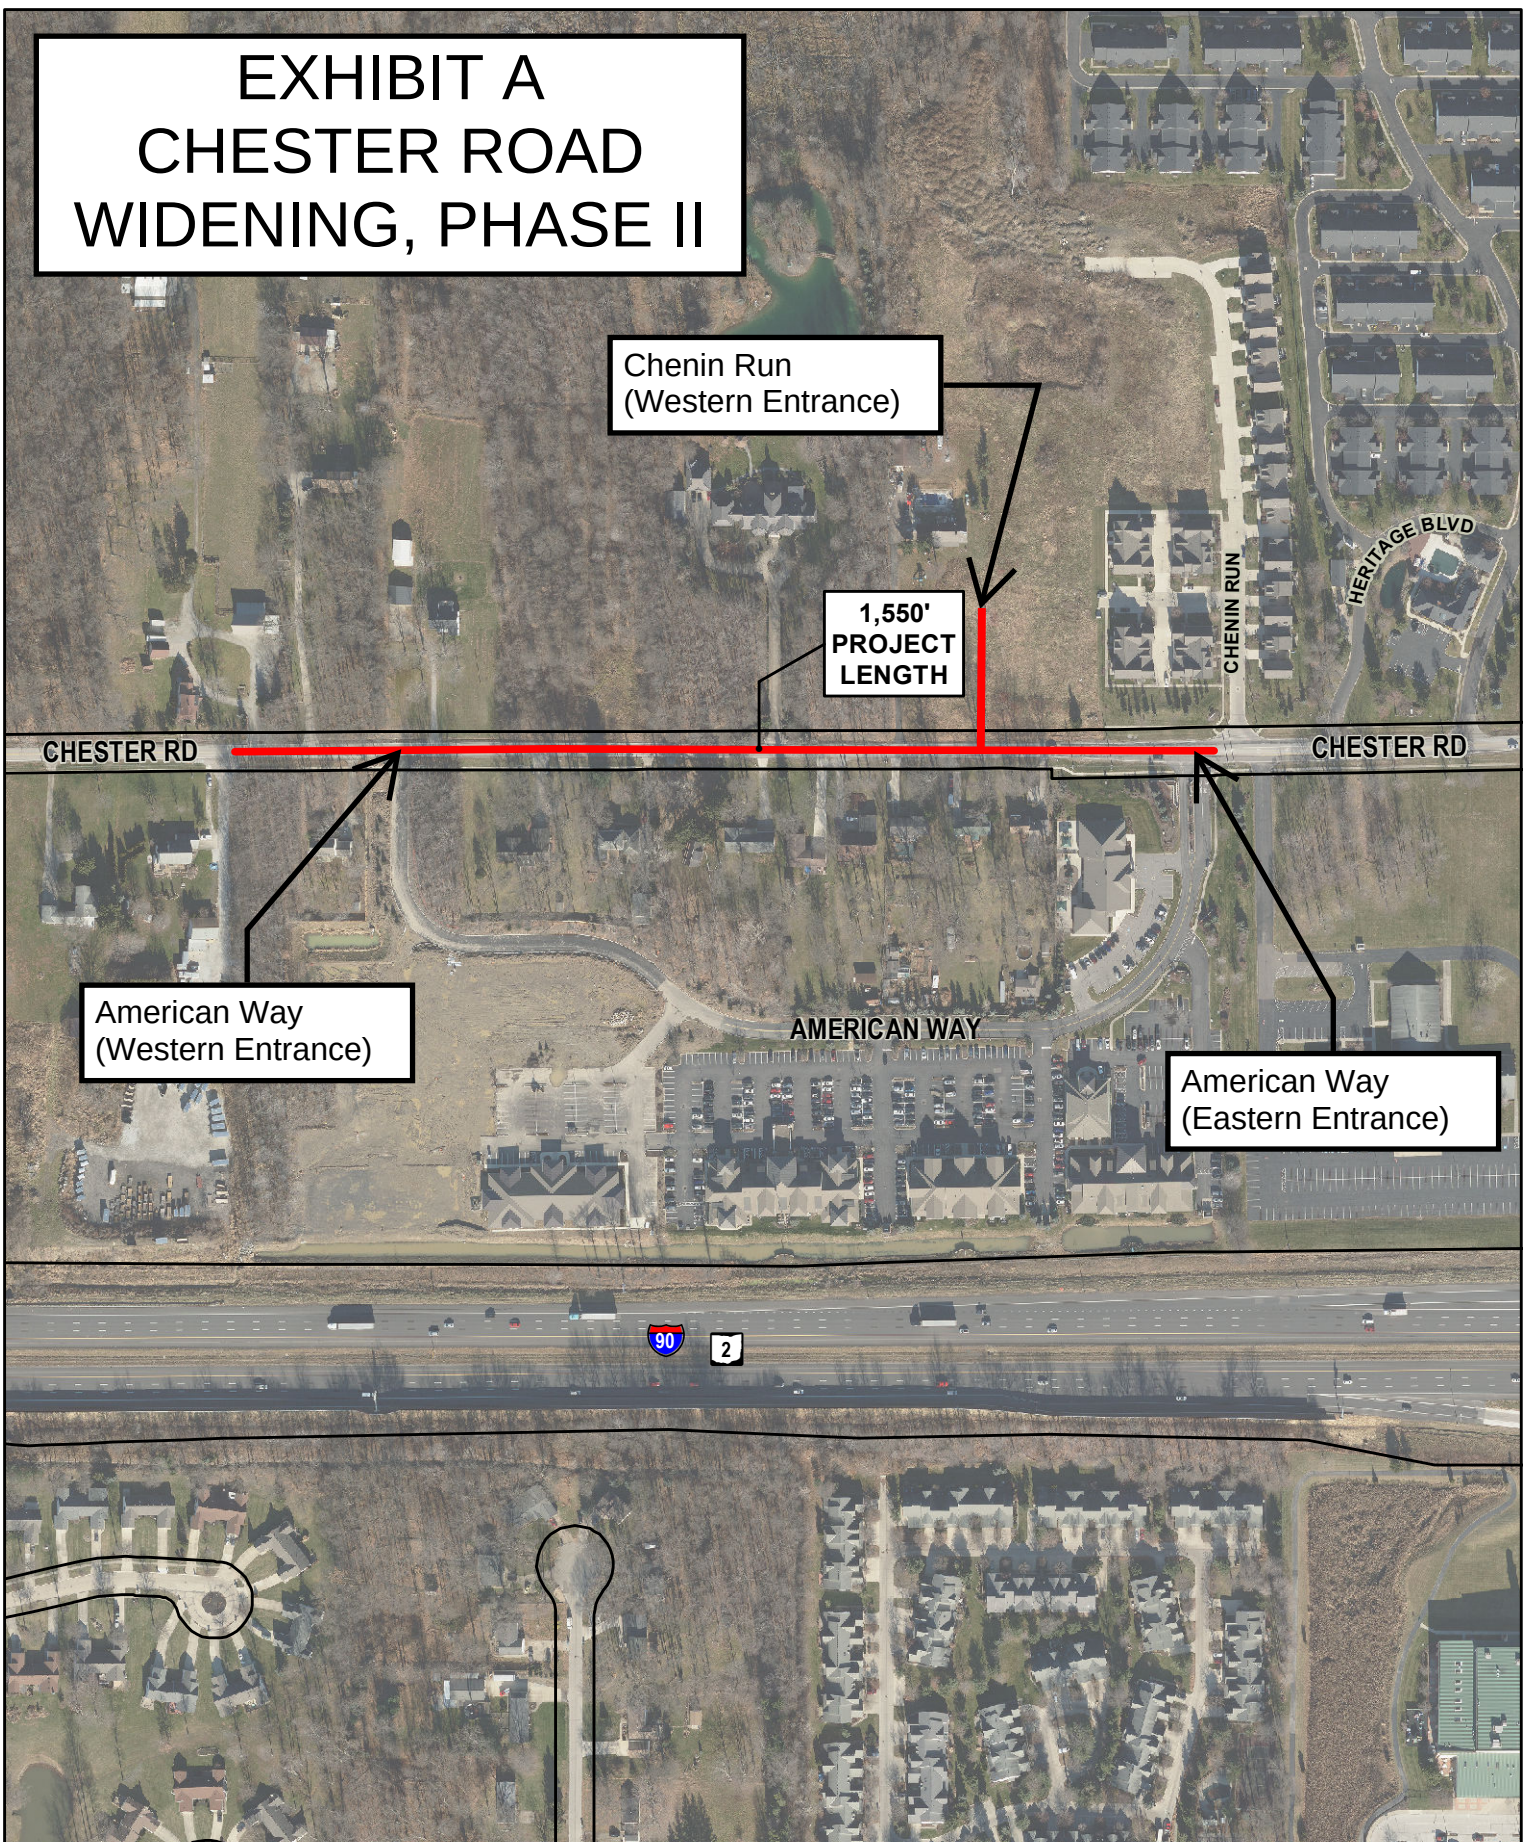

1 inch = 300 feet

0 150 300 600 Feet