


**EXHIBIT A
JAYCOX ROAD SOUTH
RESURFACING PROJECT**



8,560'
PROJECT
LENGTH

**JAYCOX ROAD
PAVEMENT RESURFACING PROJECT**

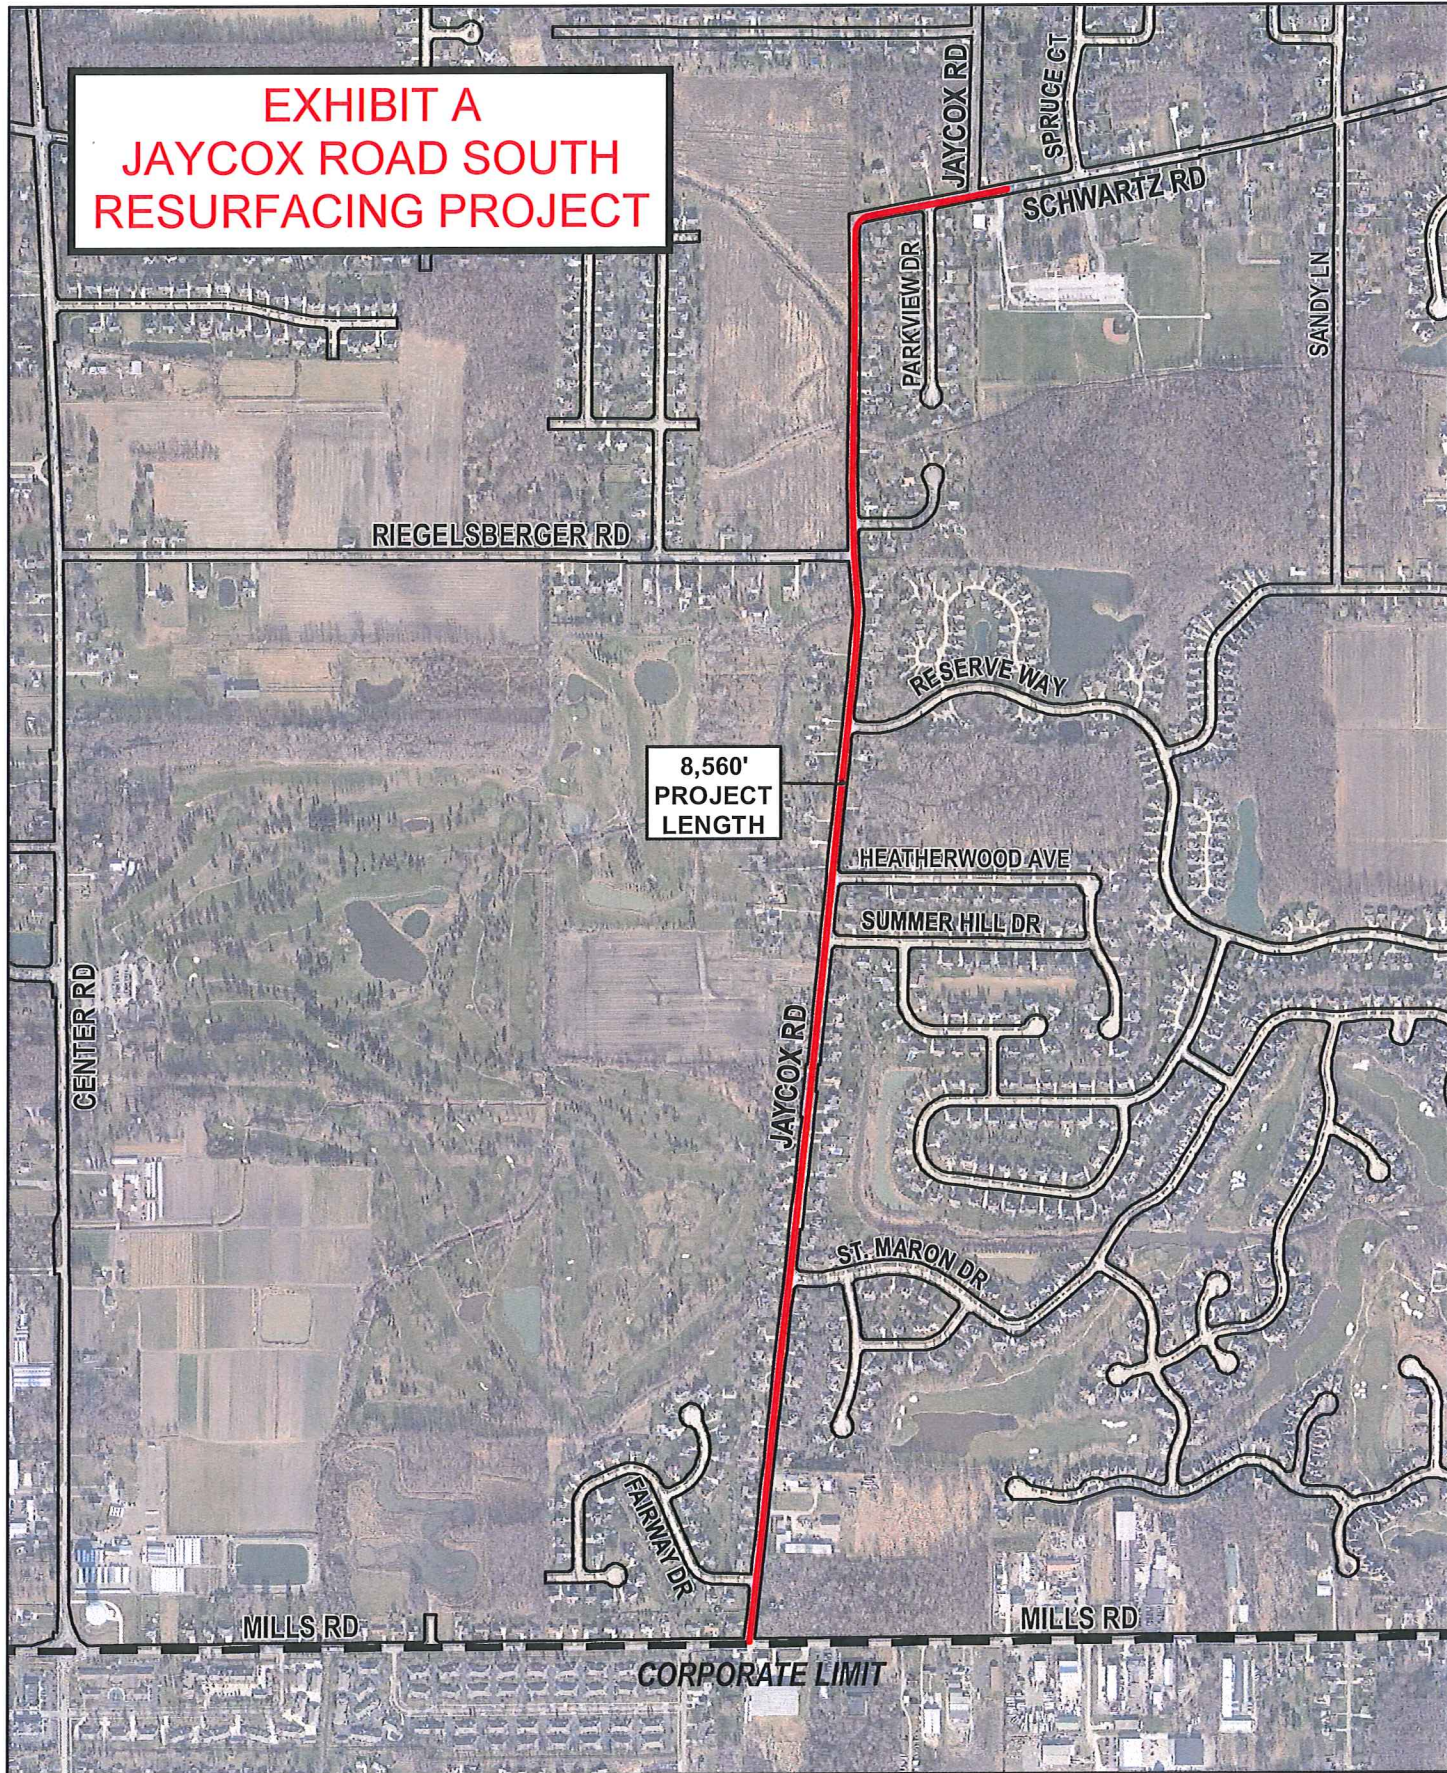

1 inch = 1,000 feet

