


**EXHIBIT A
JAYCOX ROAD NORTH
RESURFACING PROJECT**



**3,775'
PROJECT
LENGTH**

**JAYCOX ROAD PAVEMENT RESURFACING PROJECT
CHESTER ROAD TO NS RAILROAD CROSSING**

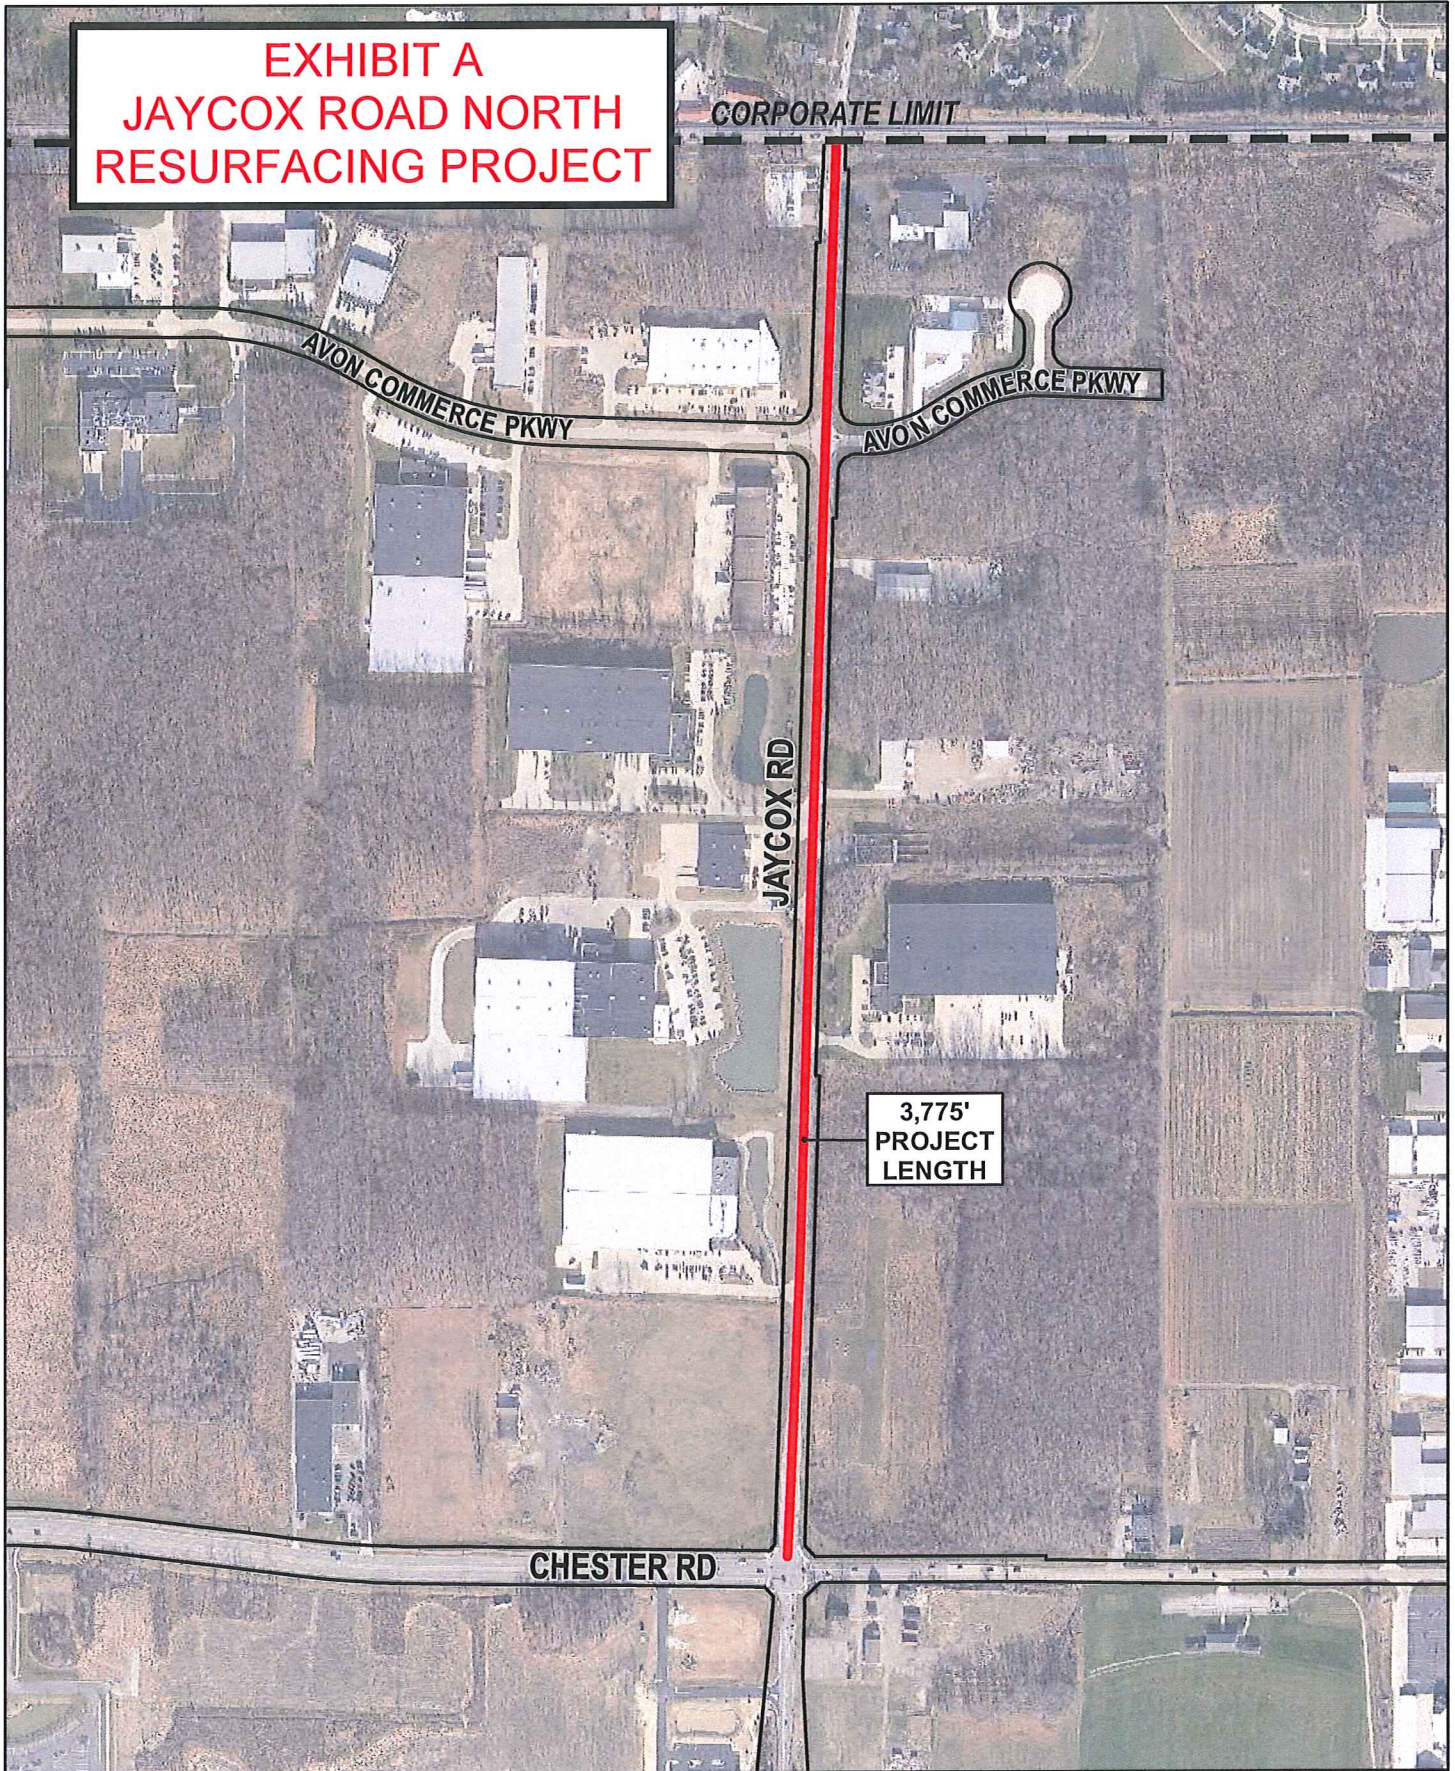

1 inch = 500 feet

