


EXHIBIT A



**2,345'
PROJECT
LENGTH**

**NAGEL ROAD NORTH
PAVEMENT RESURFACING PROJECT**

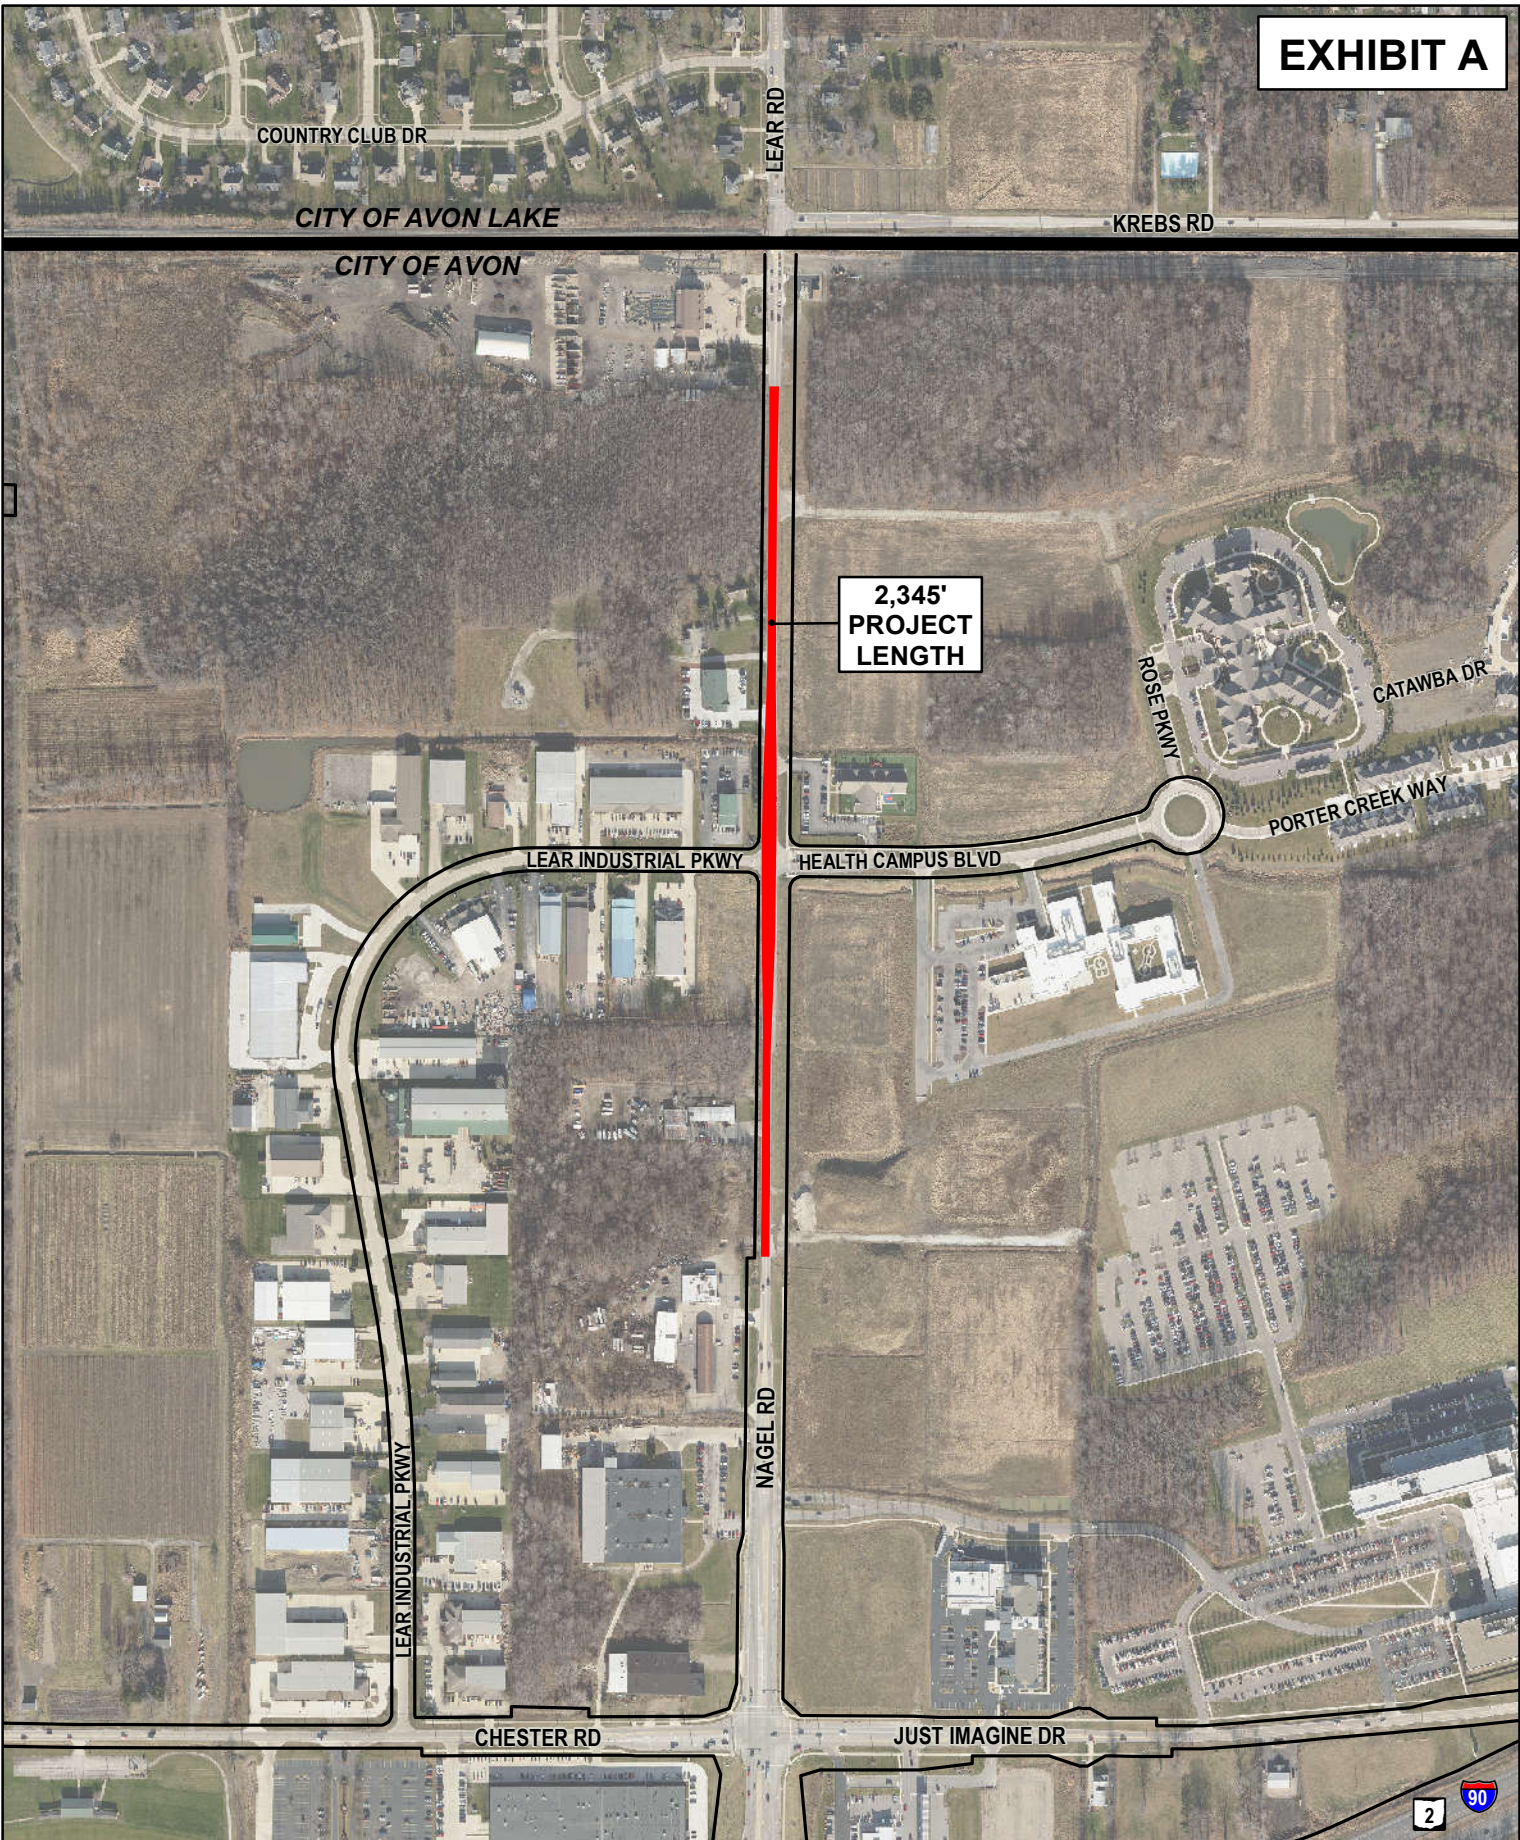

1 inch = 500 feet

