
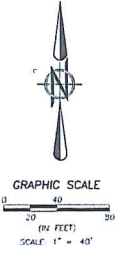


EXHIBIT A TO ORDINANCE NO. 1-19

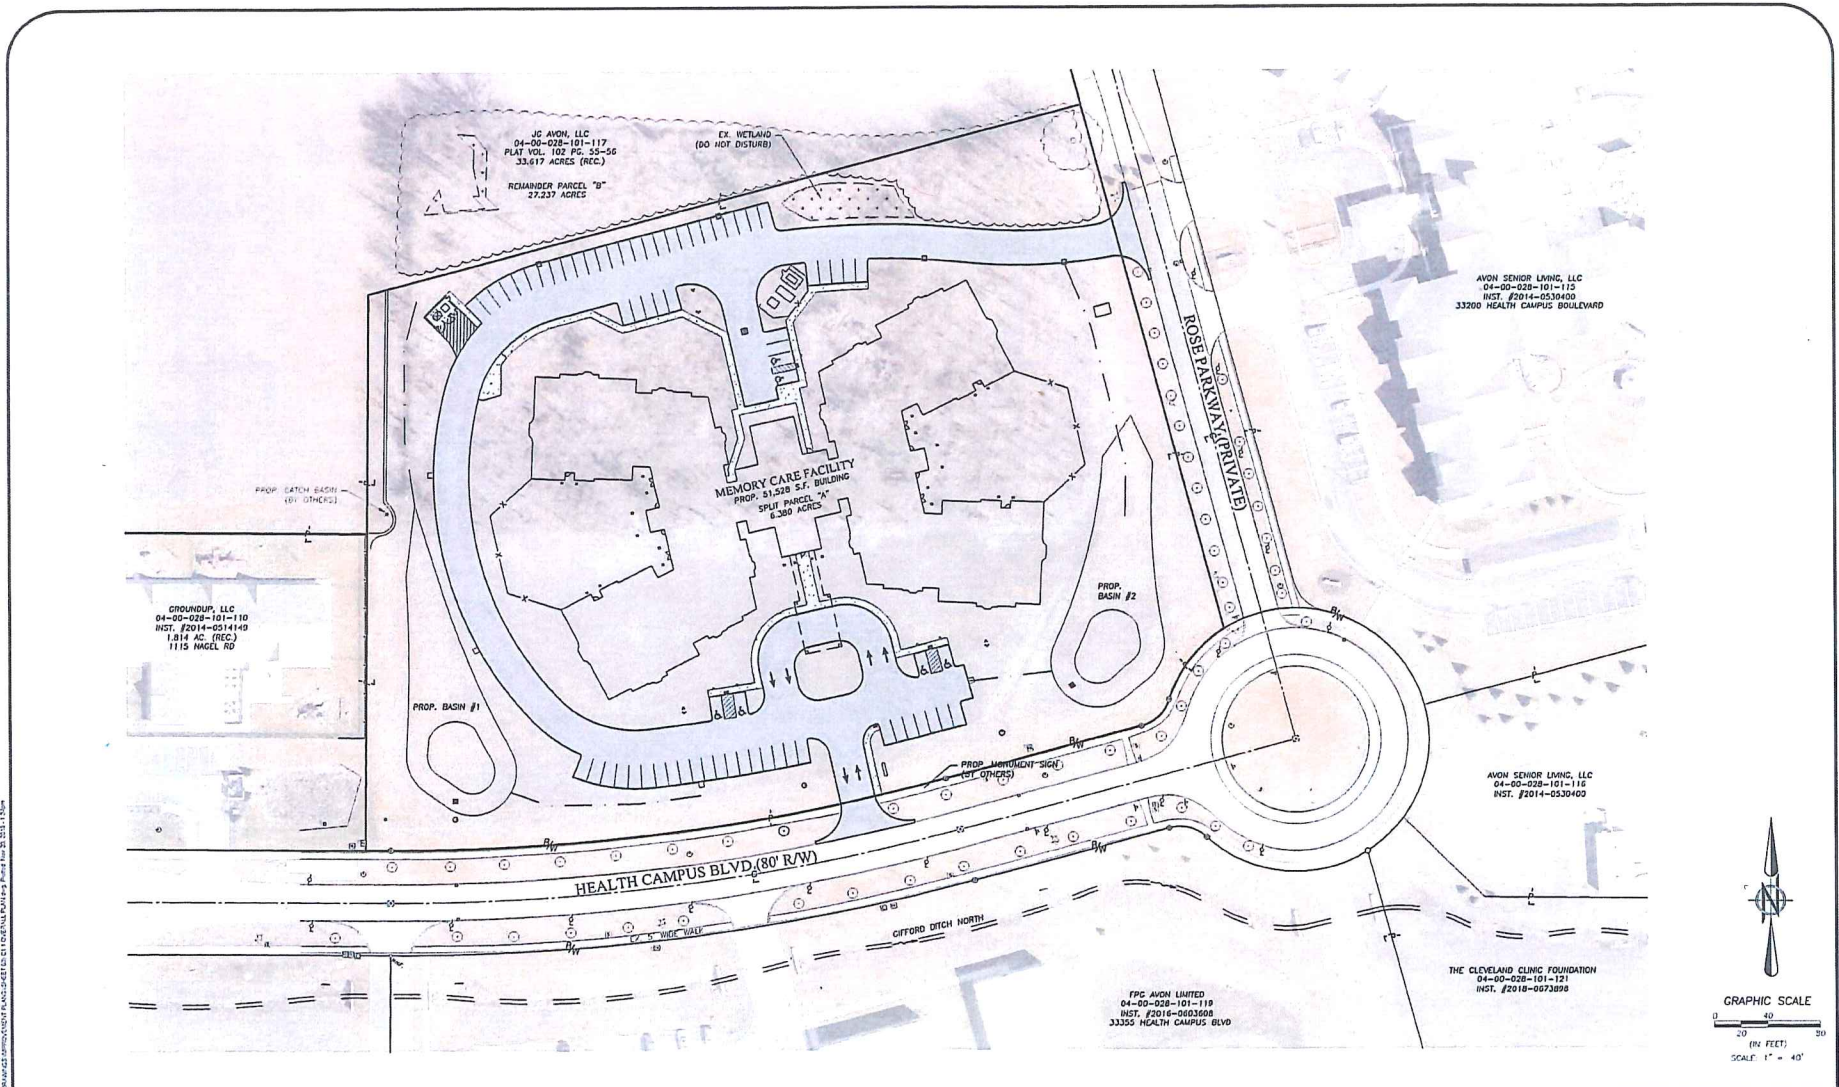

DATE	BY	REVISION

**BRAMHALL**  
 ENGINEERING AND SURVEYING COMPANY  
 801 MOORE ROAD AVON, OHIO 44011  
 (440) 934-7878 (440) 934-7879 FAX

DRAWN BY: JHN  
 CHECKED BY: APA

PREPARED FOR

**the GANZHORN SUITES**  
 Specialized Memory Care  
 1322-B MANNING PARKWAY  
 POWELL, OHIO 43065

**THE GANZHORN SUITES**  
 OVERALL PLAN  
 CITY OF AVON, COUNTY OF LORAIN,  
 STATE OF OHIO

SHEET  
**C1.1**  
 JOB NO.  
 18-4953